



PLAN DU CADASTRE Echelle 1/2500

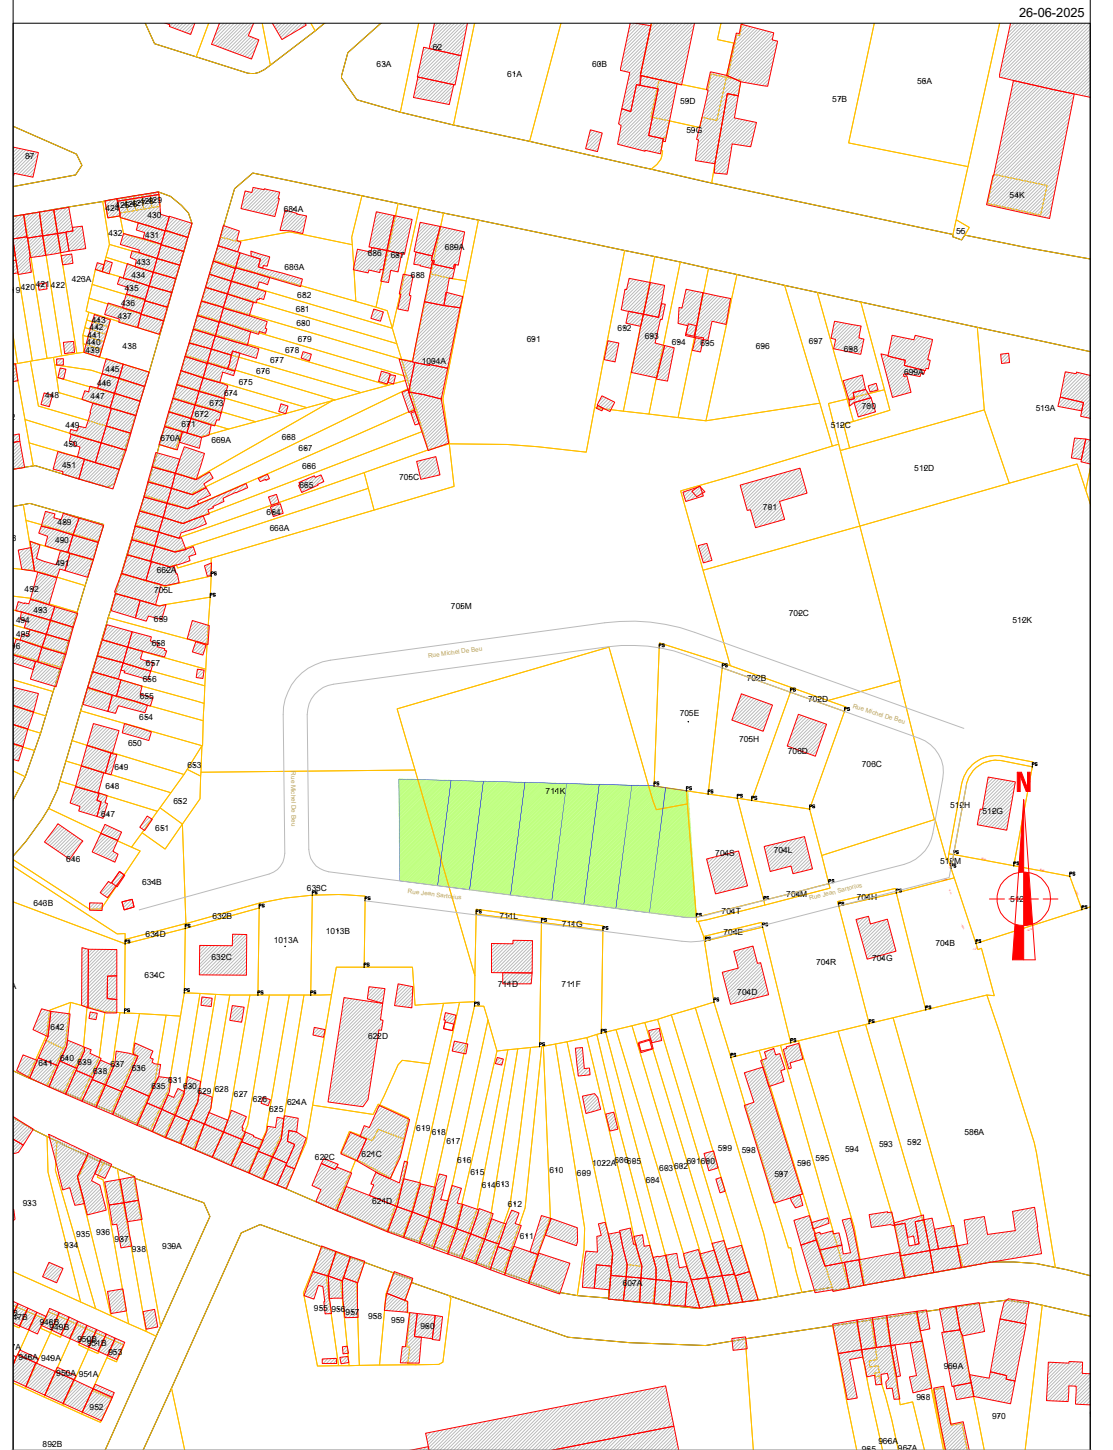

PLAN DE MESURAGE LOT A27-LOT A34

Signature

 Lieven Hutsebaut

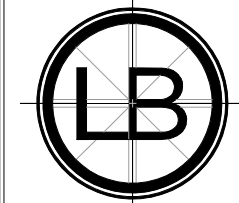

L.B. Hutsebaut
 beëdigde landmeters-experten

Cadastré:
 Mouscron 9^e DIV. Section M nr 704R(pte)

Lieven Hutsebaut
 Hulstersstraat 160
 8710 Ooigem-Wielsbeke

Barthel Hutsebaut
 Zuster Vandorpestraat 5
 8710 Ooigem-Wielsbeke

25.1540.A27-A34 14-07-2025 Echelle 1/250

LAN041101
 Gsm. 0475/25.15.77
 lieven@landmeterhutsebaut.be

LAN131528
 Gsm. 0472/81.64.06
 barthel@landmeterhutsebaut.be